


MCCREARY CONCRETE PRODUCTS, INC.  
RUSHVILLE & TIPTON, INDIANA  
765-932-3058 OR 765-675-2657

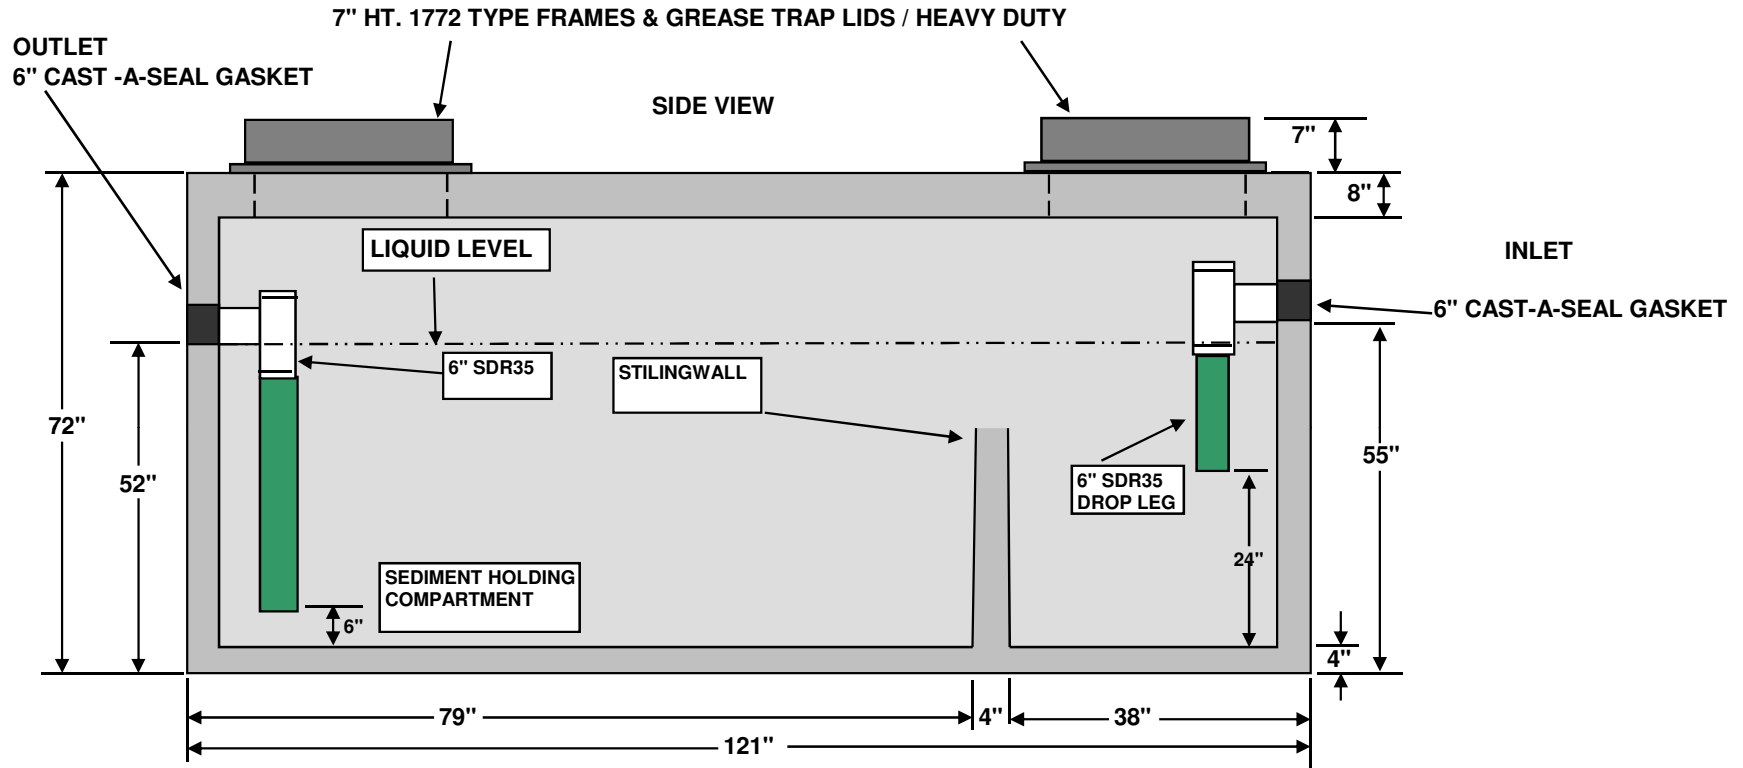

1500 GALLON COMMERCIAL GREASE/OIL/SEDIMENT  
INTERCEPTOR H2O LOAD BEARING  
TRAFFIC RATED  
AIRPORT PLAZA  
TANK #1



NOT TO SCALE

STRUCTURE WEIGHT 17123 LBS.


DCS3122013

MCCREARY CONCRETE PRODUCTS, INC.  
RUSHVILLE & TIPTON, INDIANA  
765-932-3058 OR 765-675-2657



1500 GALLON COMMERCIAL GREASE/OIL/SEDIMENT  
INTERCEPTOR H2O LOAD BEARING  
TRAFFIC RATED  
AIRPORT PLAZA  
TANK #1

TOP VIEW

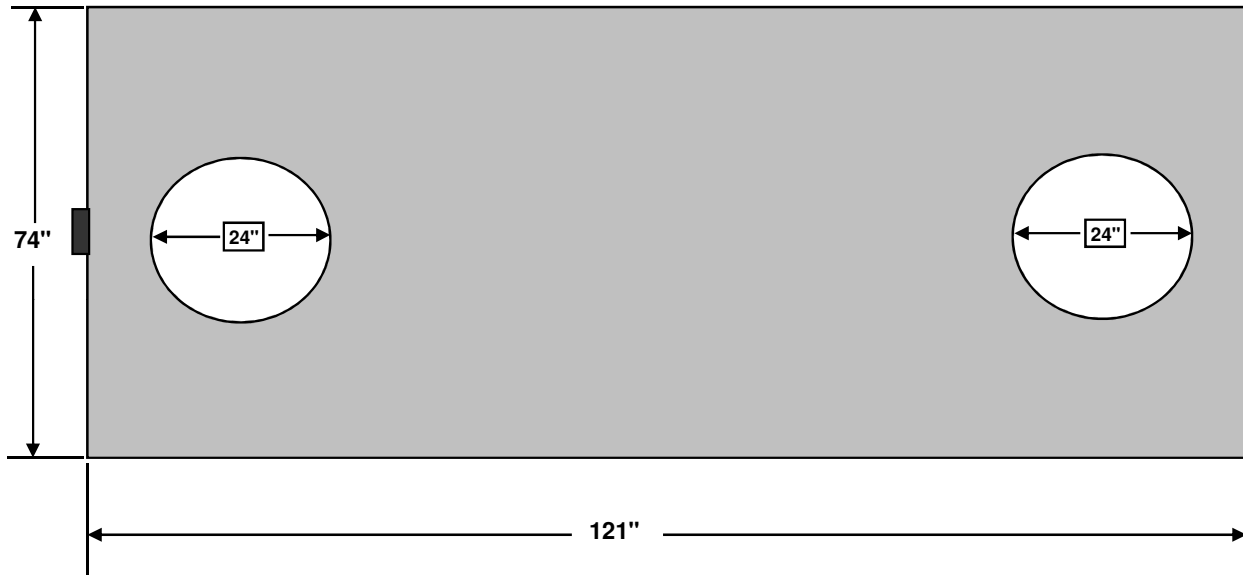

NOT TO SCALE

STRUCTURE WEIGHT 17123 LBS.

DCS3122013