


MCCREARY CONCRETE PRODUCTS, INC.
 TIPTON, INDIANA
 765-932-3058

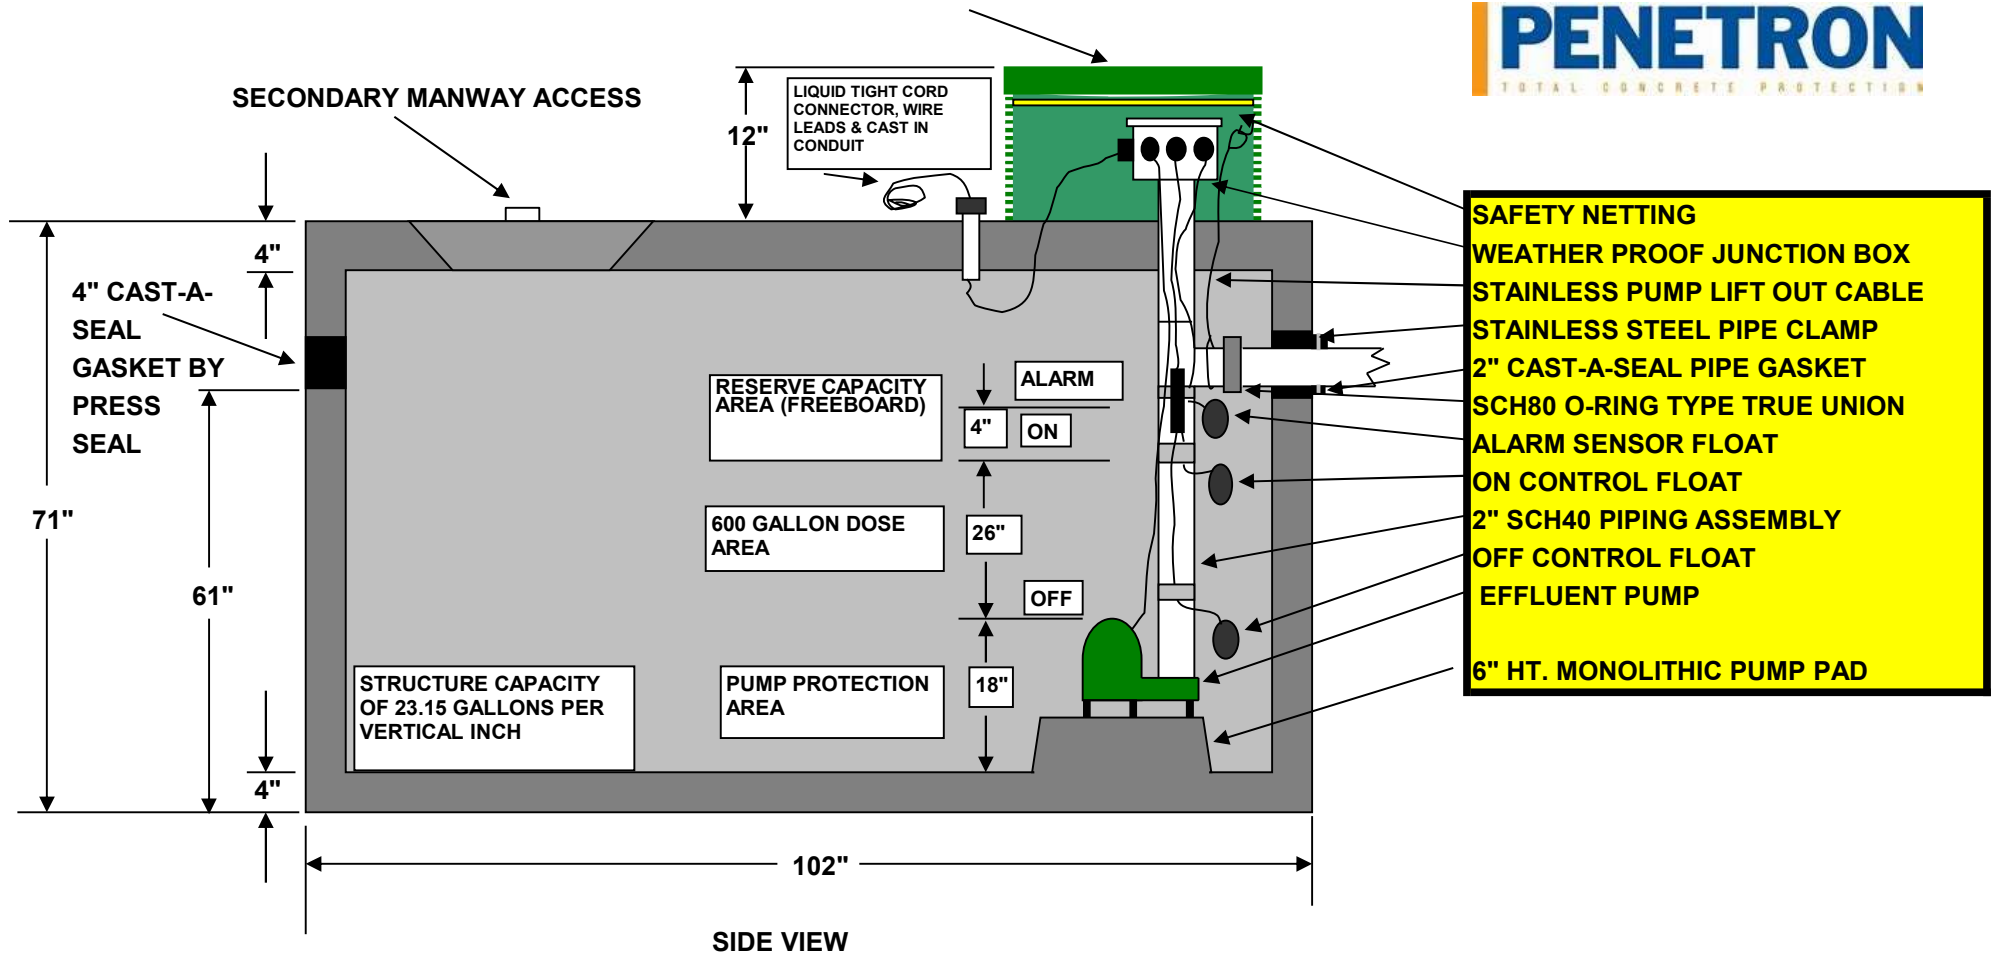

1250 GALLON DOSE TANK RESIDENTIAL
 2' EARTH COVER MAXIMUM, NON TRAFFIC RATED
 PENETRON ADDED

12" HT X 24" DIAMETER POLY COMPOSITE RISER CAST IN,
 STAINLESS STEEL SCREWS, 5"HT. SAFETY PAN AND SAFETY NETTING
 24" DIAMETER POLY COMPOSITE GASKETED LID



NOT TO SCALE

STRUCTURE WEIGHT 9437 LBS.


BLG11022020

MCCREARY CONCRETE PRODUCTS, INC.
TIPTON, INDIANA
765-932-3058



1250 GALLON DOSE TANK RESIDENTIAL
2' EARTH COVER MAXIMUM, NON TRAFFIC RATED
PENETRON ADDED

TOP VIEW

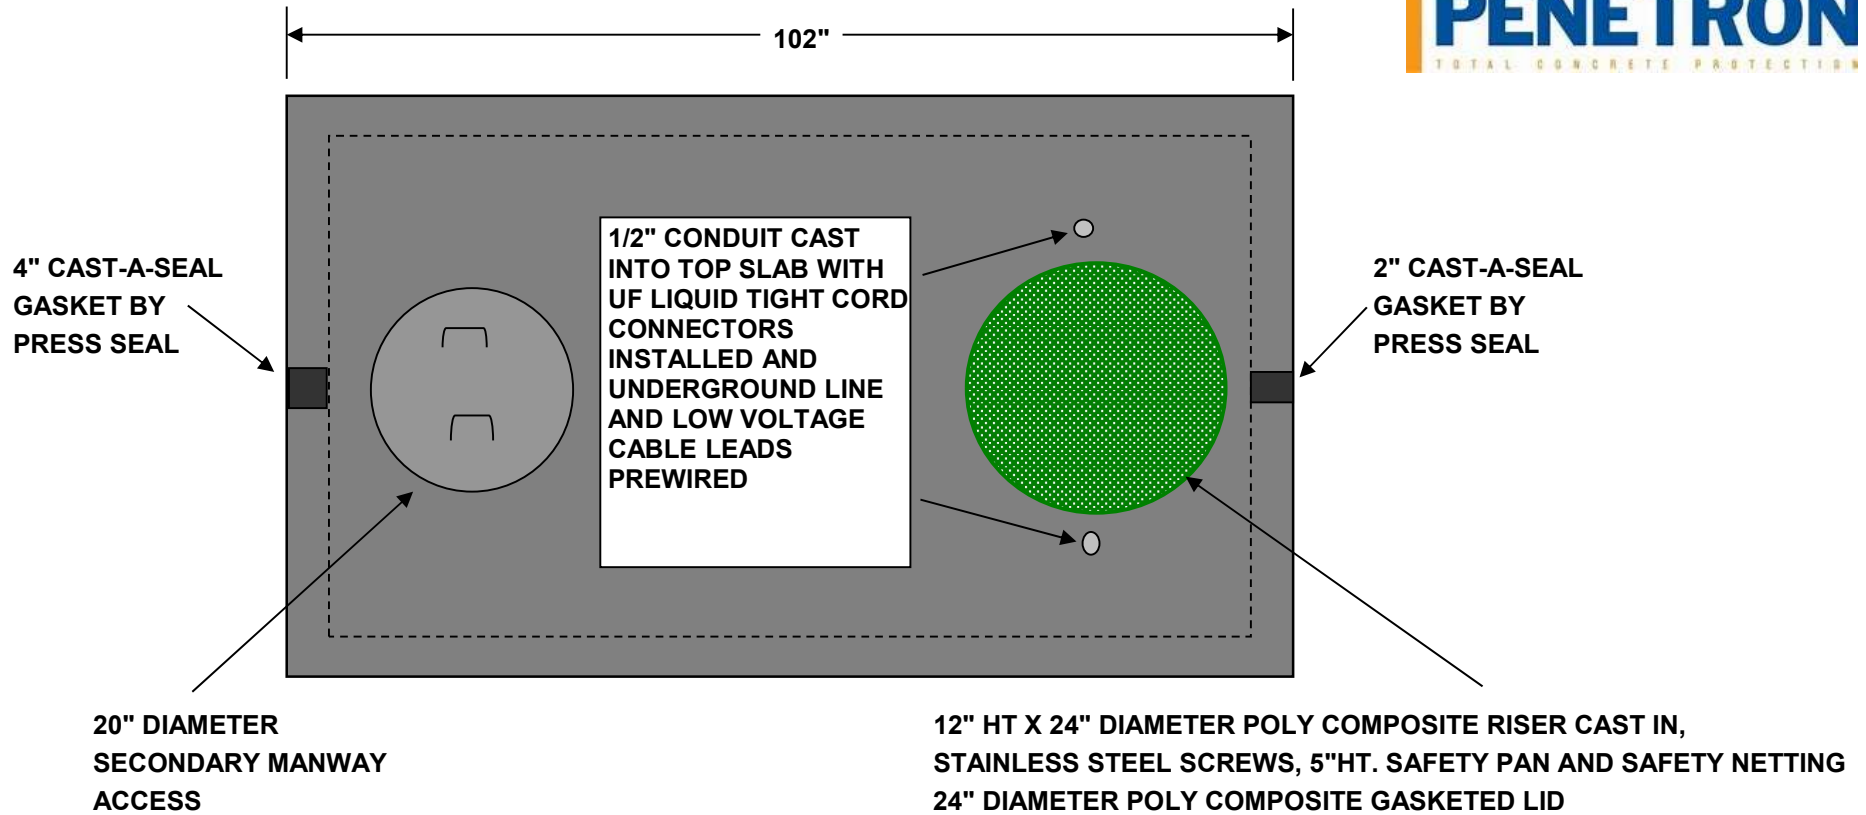


NOT TO SCALE

STRUCTURE WEIGHT 9437 LBS.

BLG11022020



OUTLET END

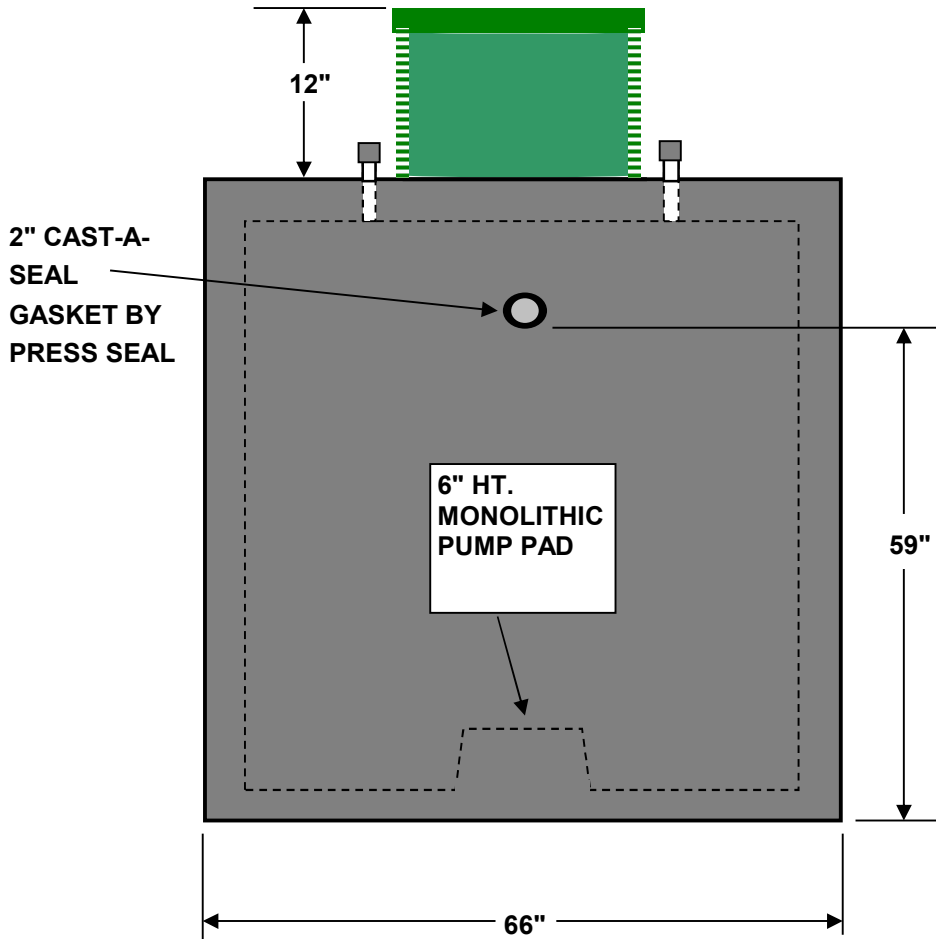

INLET END

