


**1500 GALLON DOSE TANK RESIDENTIAL
NON TRAFFIC RATED, 2' EARTH COVER MAXIMUM
PENETRON ADDED**



12" HT X 24" DIAMETER POLY COMPOSITE RISER CAST IN,
STAINLESS STEEL SCREWS, 5"HT. SAFETY PAN AND SAFETY NETTING
24" DIAMETER POLY COMPOSITE GASKETED LID

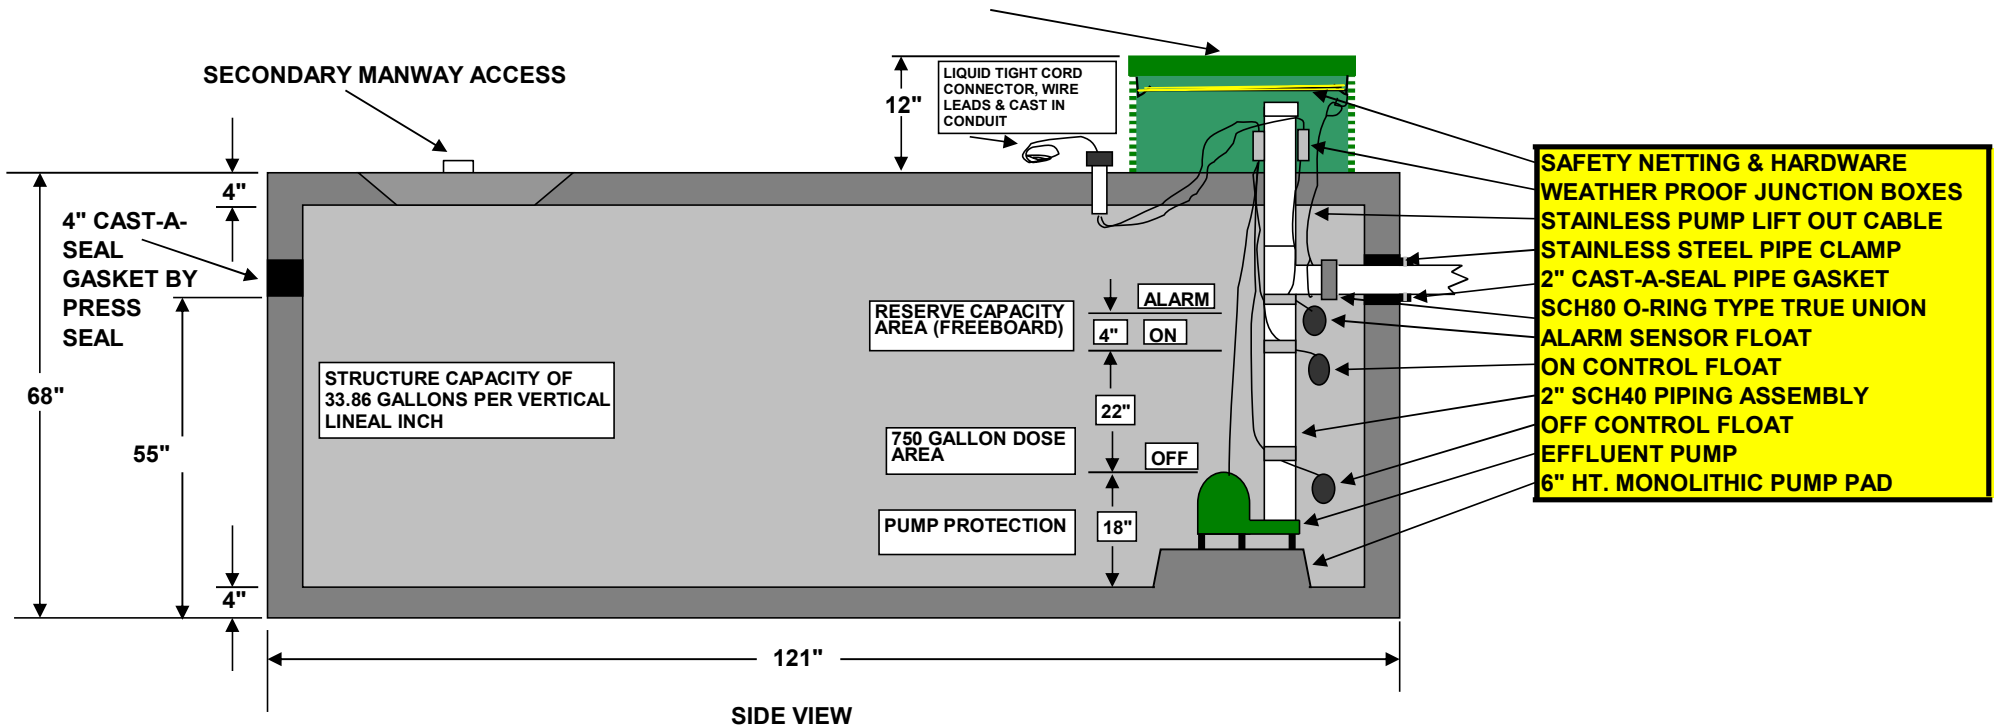

SIDE VIEW


NOT TO SCALE

STRUCTURE WEIGHT 11583 LBS.

BLG03102021

1500 GALLON DOSE TANK RESIDENTIAL
NON TRAFFIC RATED, 2' EARTH COVER MAXIMUM
PENETRON ADDED

TOP VIEW

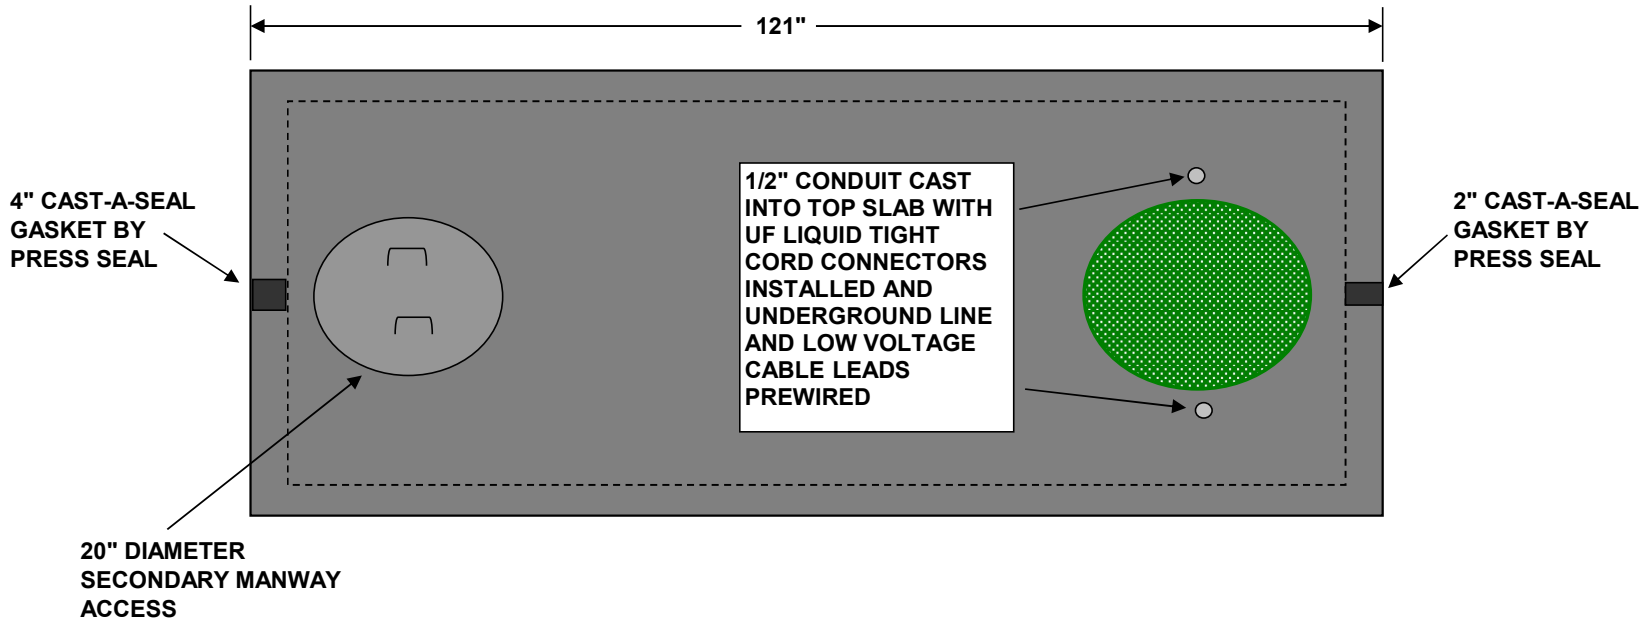


NOT TO SCALE

STRUCTURE WEIGHT 11583 LBS.

BLG03102021

OUTLET END

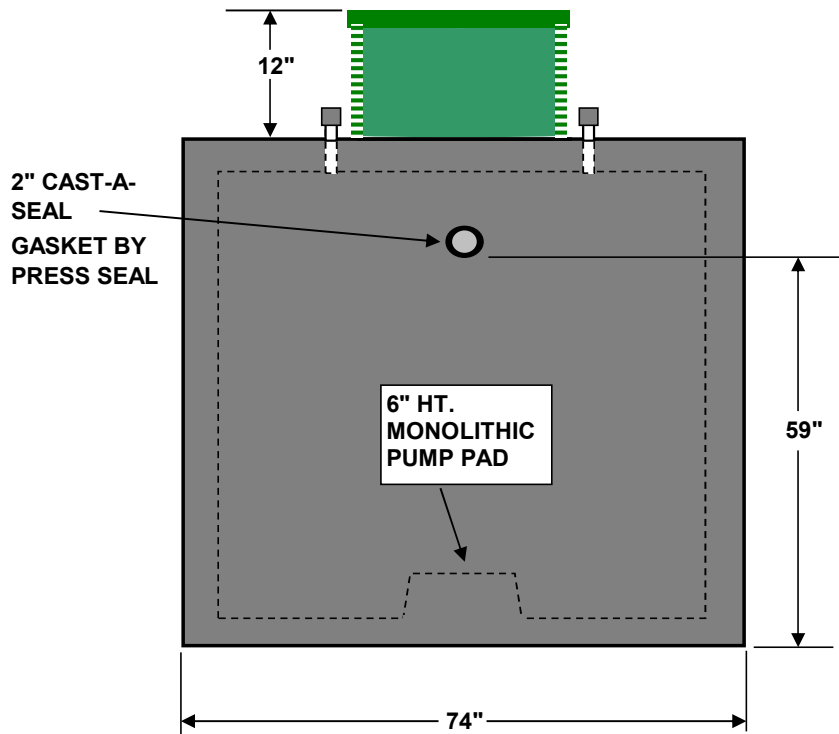

INLET END

