


12" HT X 24" DIAMETER TUF-TITE RISER CAST IN,
STAINLESS STEEL TAMPER PROOF SCREWS &
24" DIAMETER TUF TITE GASKETED LID

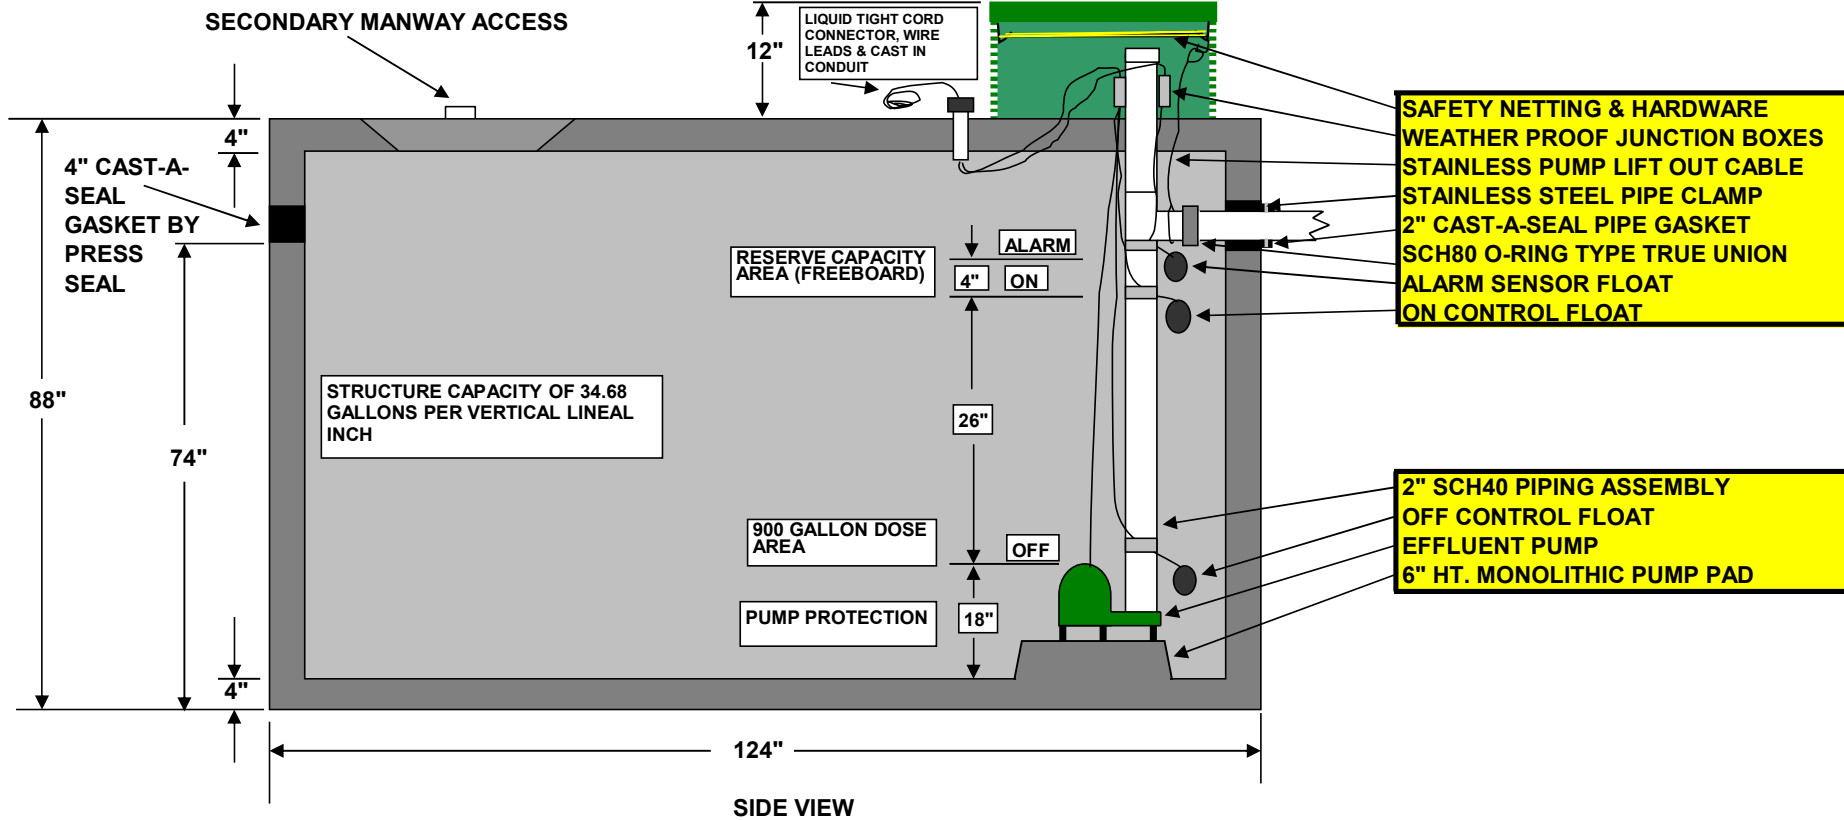

NOT TO SCALE

STRUCTURE WEIGHT 21,330 LBS.

BLG04192021



765-932-3058

2000 GALLON DOSE TANK RESIDENTIAL
2' EARTH COVER MAXIMUM, NON TRAFFIC RATED
PENETRON ADDED



TOP VIEW

124"

4" CAST-A-SEAL
GASKET BY
PRESS SEAL

20" DIAMETER
SECONDARY
MANWAY
ACCESS

1/2" CONDUIT CAST
INTO TOP SLAB WITH
UF LIQUID TIGHT
CORD CONNECTORS
INSTALLED AND
UNDERGROUND LINE
AND LOW VOLTAGE
CABLE LEADS
PREWIRED

2" CAST-A-SEAL
GASKET BY
PRESS SEAL

12" HT X 24" DIAMETER TUF-TITE RISER CAST IN,
STAINLESS STEEL TAMPER PROOF SCREWS &
24" DIAMETER TUF TITE GASKETED LID

NOT TO SCALE

STRUCTURE WEIGHT 21,330 LBS.

BLG04192021

