



MCCREARY CONCRETE PRODUCTS, INC.
TIPTON INDIANA
765-932-3058



2000 GALLON SEPTIC TANK
WITH EFFLUENT FILTER DETAIL
STANDARD TOP (2' EARTH COVER MAXIMUM)
NON TRAFFIC RATED
PENETRON ADDED



TOP VIEW

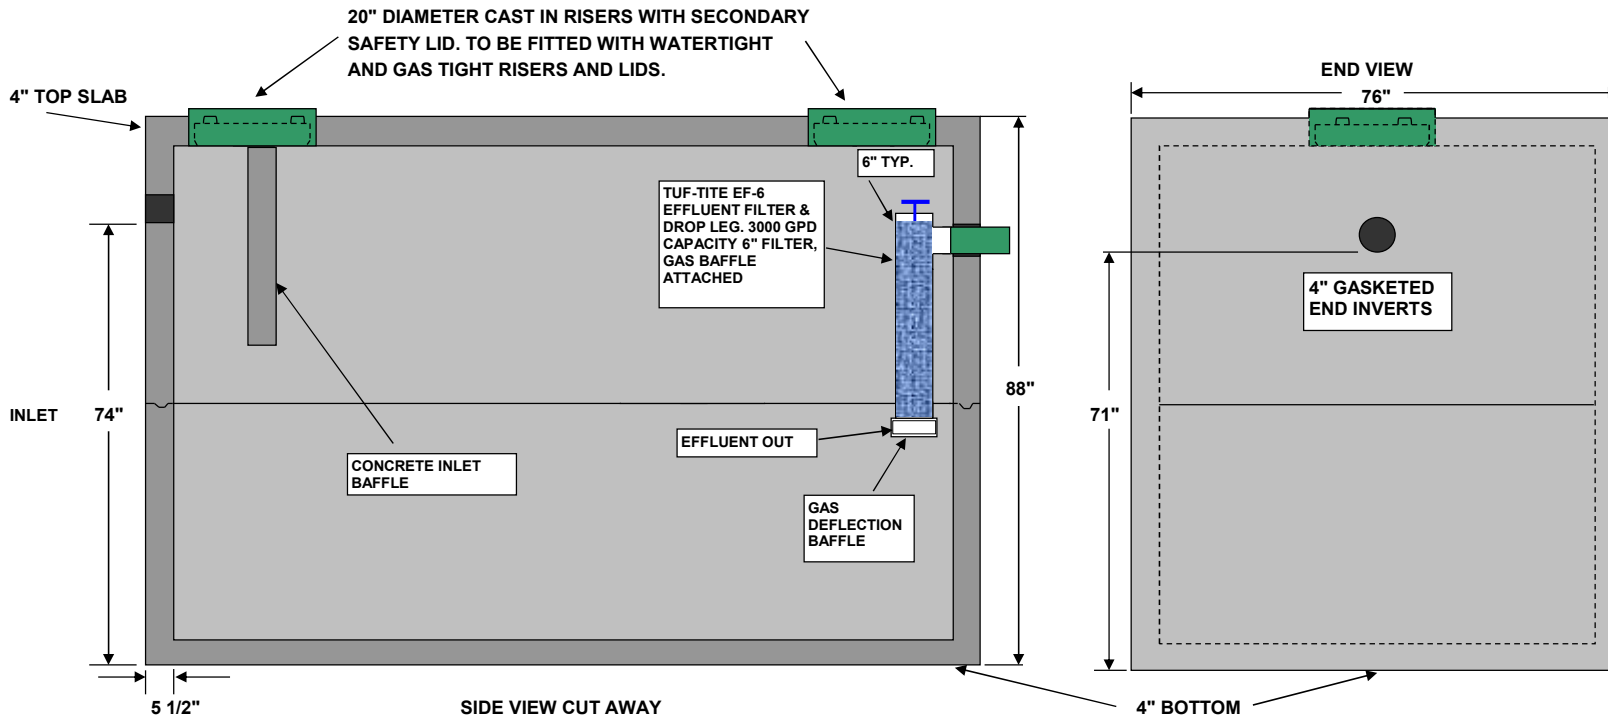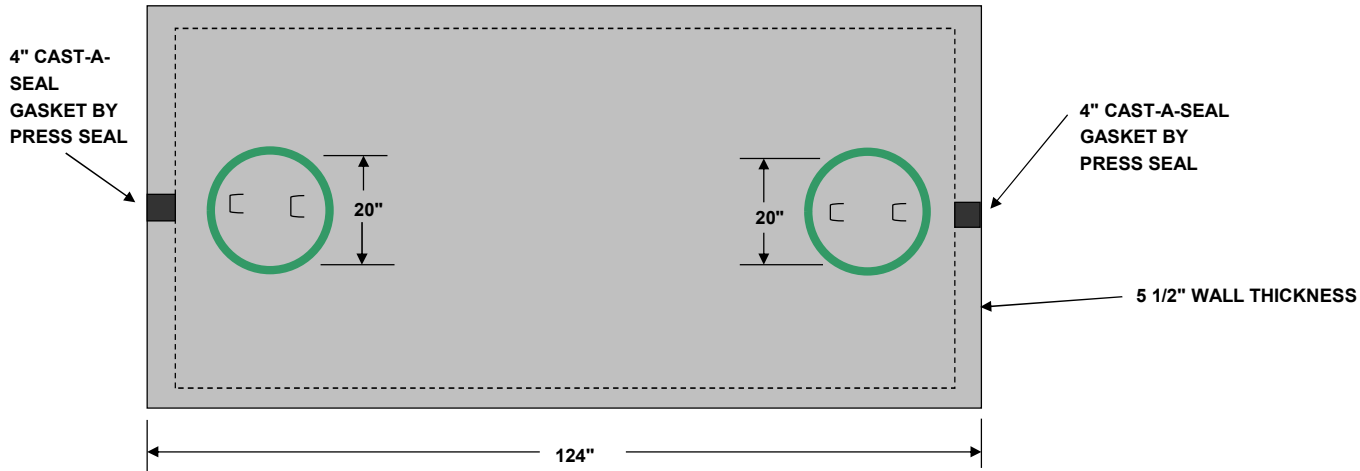

NOT TO SCALE

STRUCTURE WEIGHT 16929 LBS.

BLG041220221