


NOT TO SCALE

STRUCTURE WEIGHT 21,330 LBS.

BLG01162021

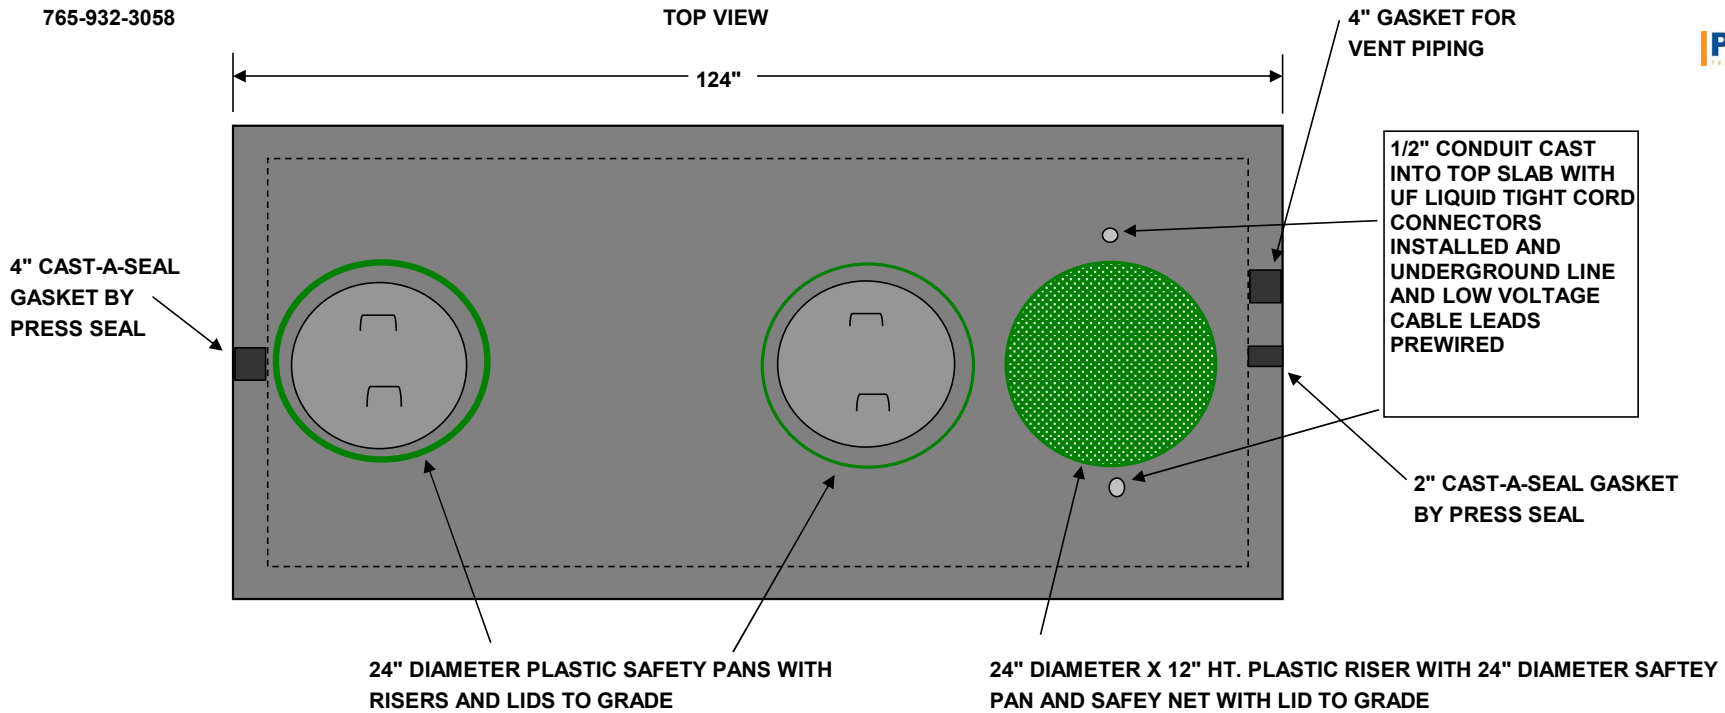

NOT TO SCALE

STRUCTURE WEIGHT 21,330 LBS.

BLG04162021

OUTLET END

INLET END

